



BASEMENT PLAN
SCALE: 3/16" = 1'-0"

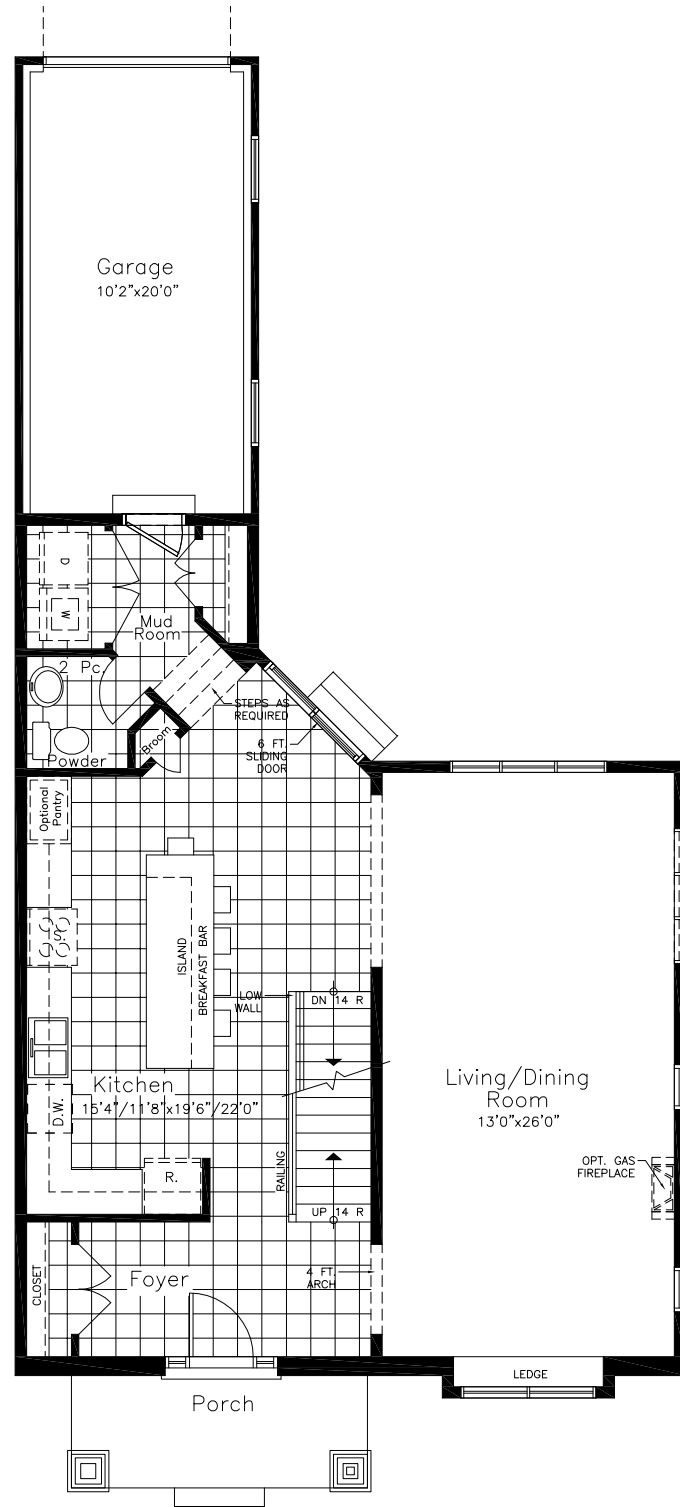

MAIN FLOOR PLAN - 948 SQ.FT.
SCALE: 3/16" = 1'-0"

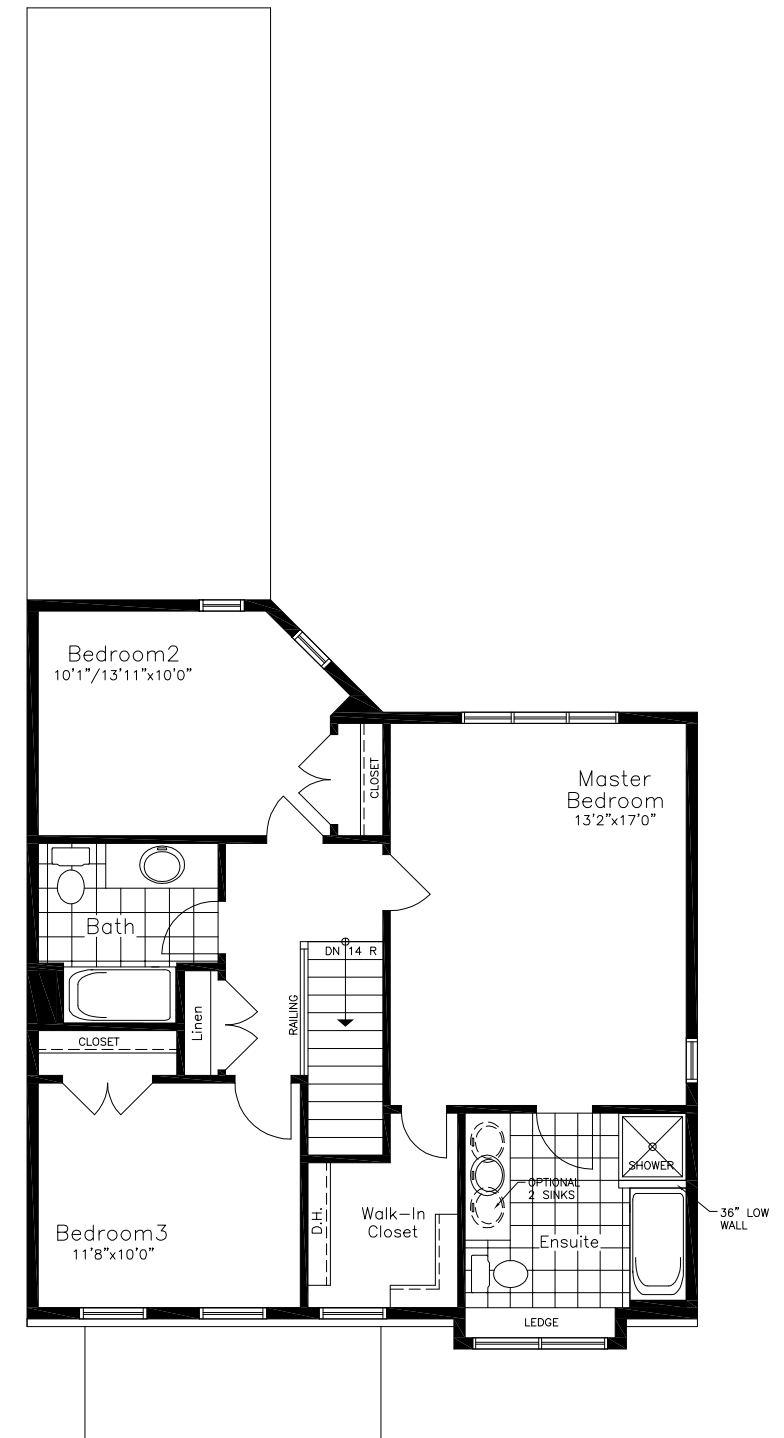

SECOND FLOOR PLAN - 872 SQ.FT.
SCALE: 3/16" = 1'-0"

FLEETWOOD
R36D2017

In an effort to develop a better product, Mason Homes reserves the right to change dimensions, elevations, specifications, materials, design and prices without notice or obligations. Window sizes and styles may vary based on elevation. These drawings may reflect some exterior upgrades. Please see your sales consultant for details. Actual usable space may vary from the stated floor area. Rendering is artist concept E. & O.E. August 2017